


- TRECHO REDE
- SUPERFÍCIE
- TUBO Ø 400 mm
- BOCA LOBO
- CAIXA INSPEÇÃO

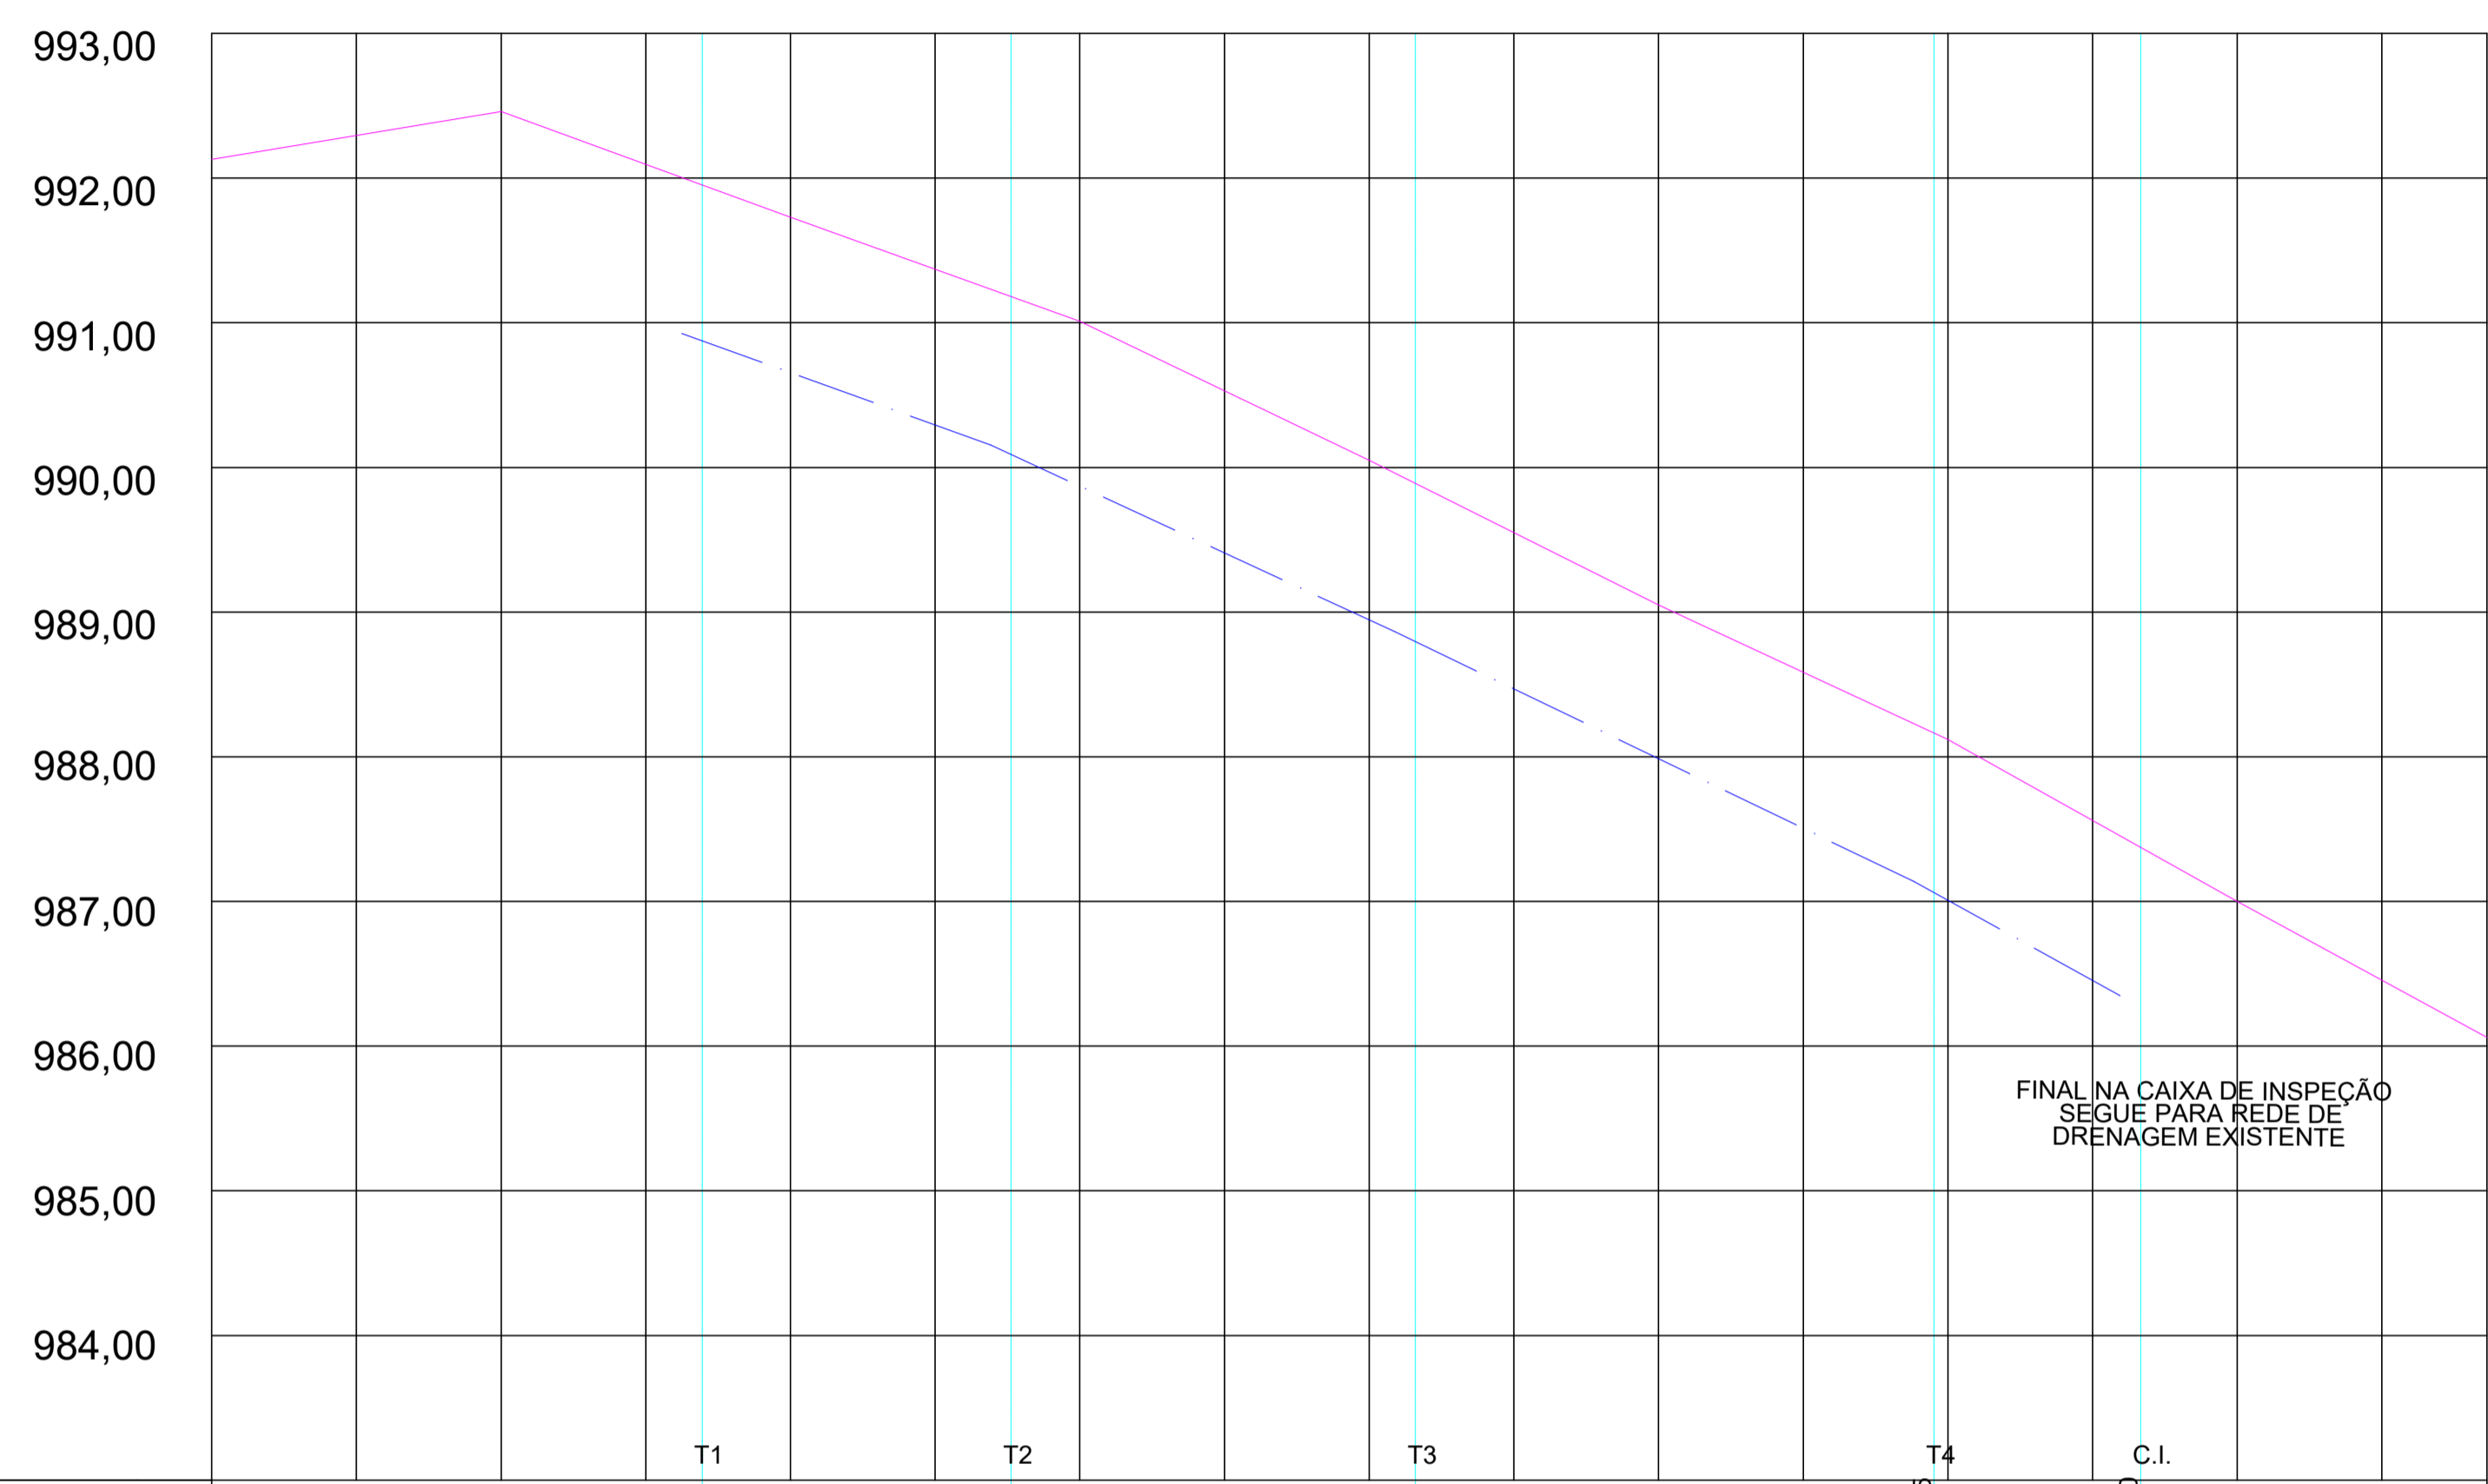

EXTENSÃO SIMPLES E ACUMULADA (m)	RUA NERY CARLOS LUTZ - TRECHO 0+000,00 A 7+17,25 - T1 A T4 - CAIXA DE INSPEÇÃO							
	T1	T2	T3	T4	C.I.			
33,90	20,55	54,45	81,55	116,65	130,00			
	0,60	0,60	0,60	0,60	0,60			
<b>COTA DA GERATRIZ INFERIOR ESTACA INTERNA DO COLETOR (m)</b>	991,06	990,33	989,61	988,65	987,65	986,72		
<b>COTA DO TERRENO (m)</b>	992,13	992,46	991,73	991,01	990,05	989,05	988,12	987,00
<b>ESTACA</b>	0+00,00	1+00,00	2+00,00	3+00,00	4+00,00	5+00,00	6+00,00	7+00,00

**PREFEITURA MUNICIPAL DE PONTE ALTA DO NORTE - SC**

Projeto: Pavimentação Rua Nery Carlos Lutz

Proprietário: Prefeitura Municipal de Ponte Alta do Norte

Localização: Rua Nery Carlos Lutz

Referência: Drenagem

Responsável Técnico: Mathheus Andrioli, Arquiteto e Urbanista CAU/SC: A124213-D

Área: 2327,30M²

Data: 04/06/2018

Prancha: **P07**